



ARTIST IMPRESSION - FRONT VIEW

DISCLAIMER
 THIS BROCHURE IS FOR MARKETING
 PURPOSES ONLY
 IMAGES DEPICT DESIGN INTENT AND NOT FINAL
 PRODUCT. FINAL FINISHES AND DESIGN DETAILS
 ALL SUBJECT TO DEVELOPER SPECIFICATION


project name ERF 6906 93 5TH STREET, SHELLEY POINT, ST HELENA BAY, ERF No6906				architect 	client DEVELOPER: 	FOR INFORMATION ONLY		project no. 1442-70.3
date OCT 2021	scale NTS	drawn SS	checked -			drwg no. SK1-00	revision 0	



Master bedroom with ensuite




Modern bathroom interior

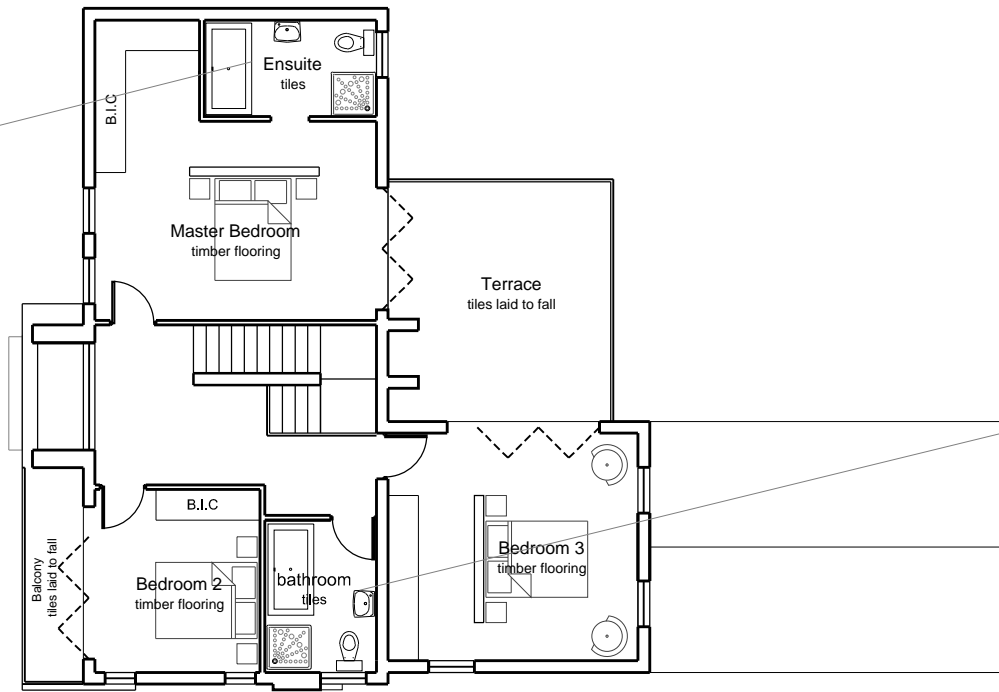

FIRST FLOOR PLAN



Feature staircase within open plan living room, dining & kitchen

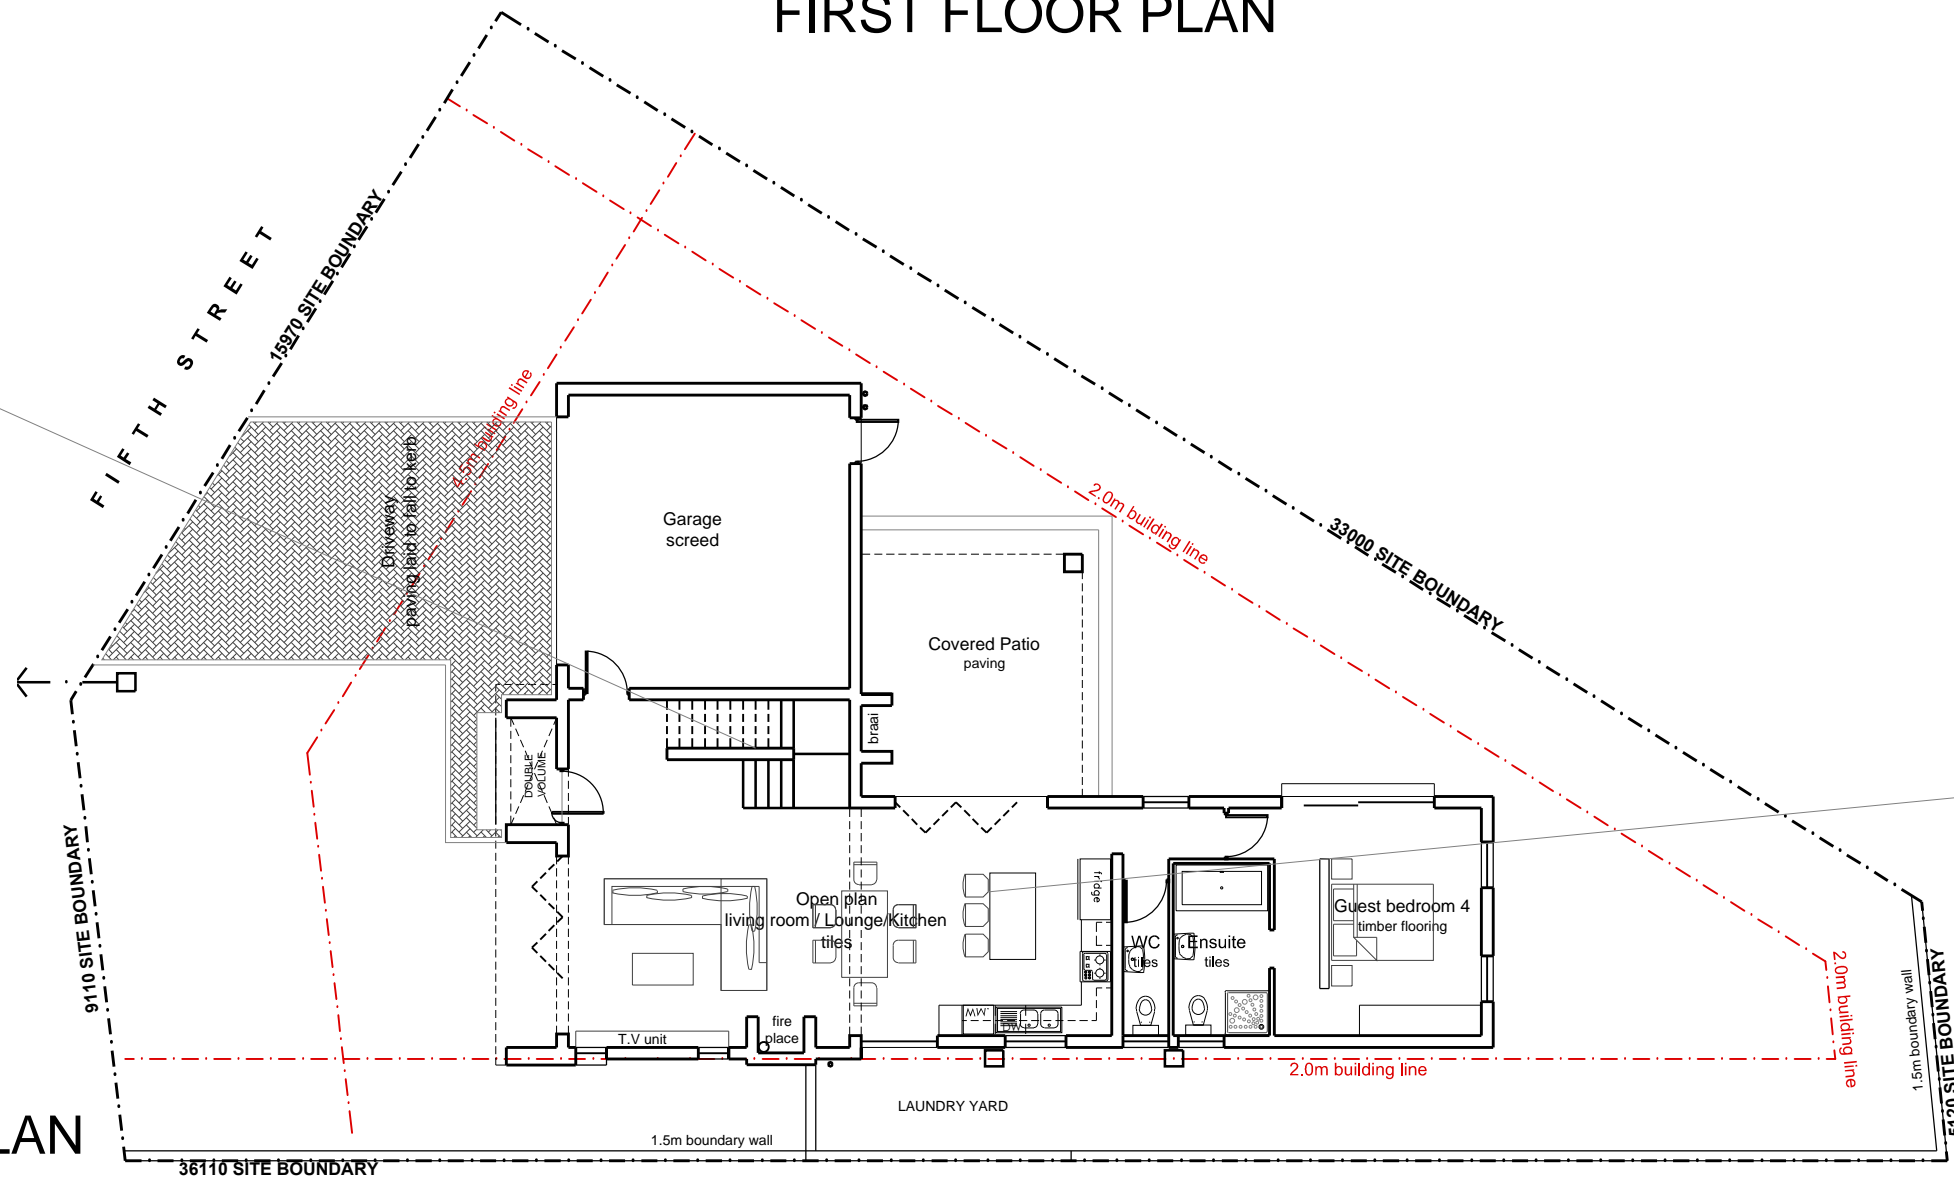

GROUND FLOOR PLAN



Formica kitchen countertops and veneered melamine cupboards

project name			
ERF 6906			
93 5TH STREET, SHELLEY POINT, ST HELENA BAY, ERF No6906			
date	scale	drawn	checked
OCT 2021	NTS	SS	-

architect



client

DEVELOPER:




FOR INFORMATION ONLY

project no.

1442-70.3


drwg no. SK1-01

revision 0

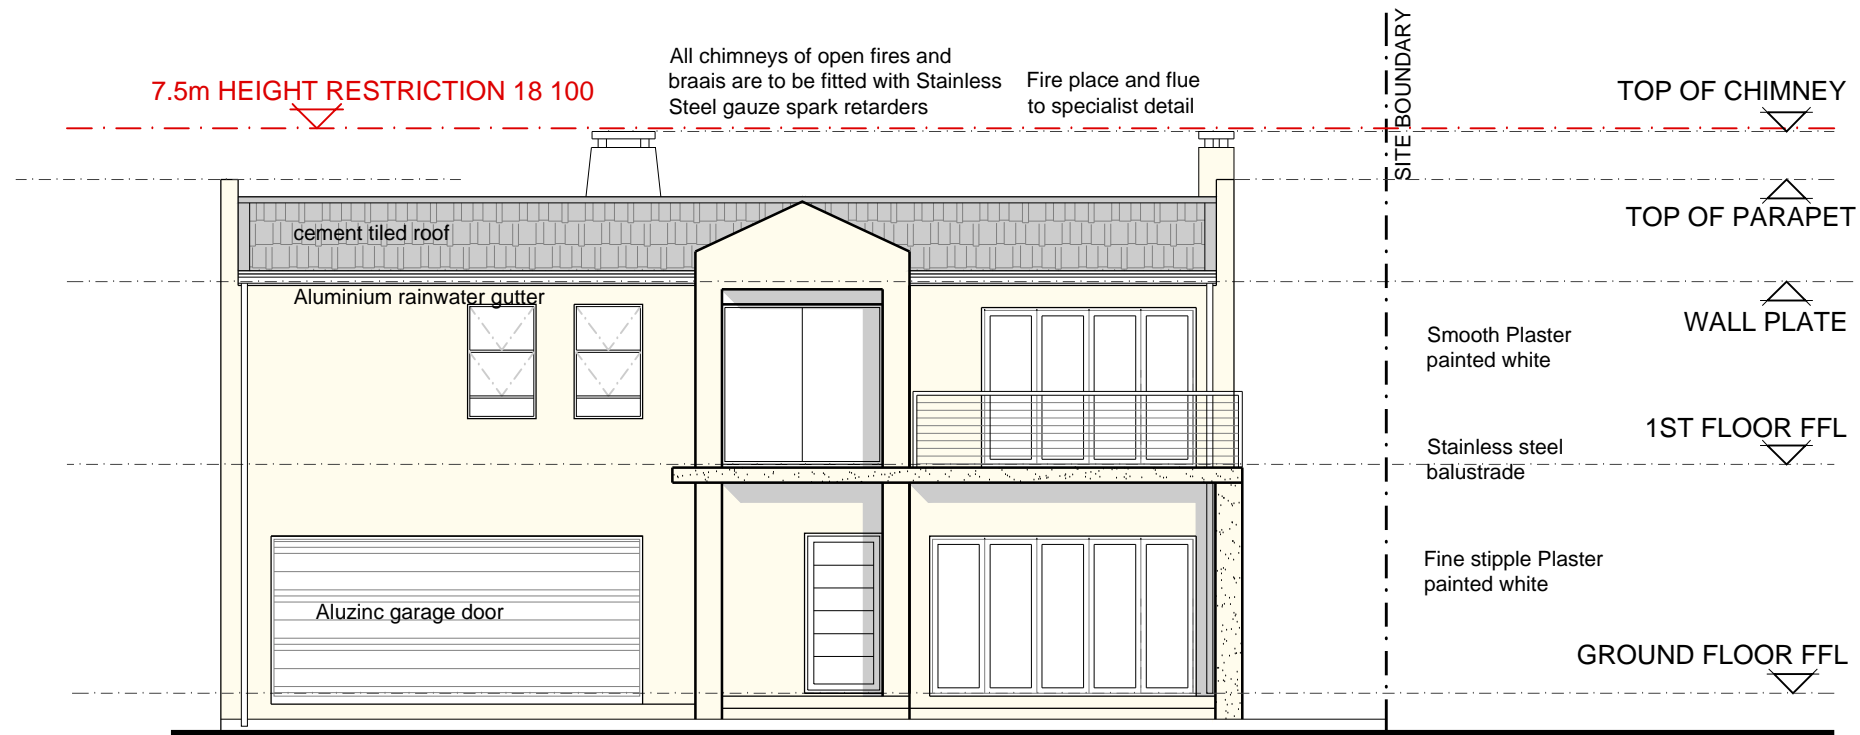

WEST ELEVATION


scale 1:100

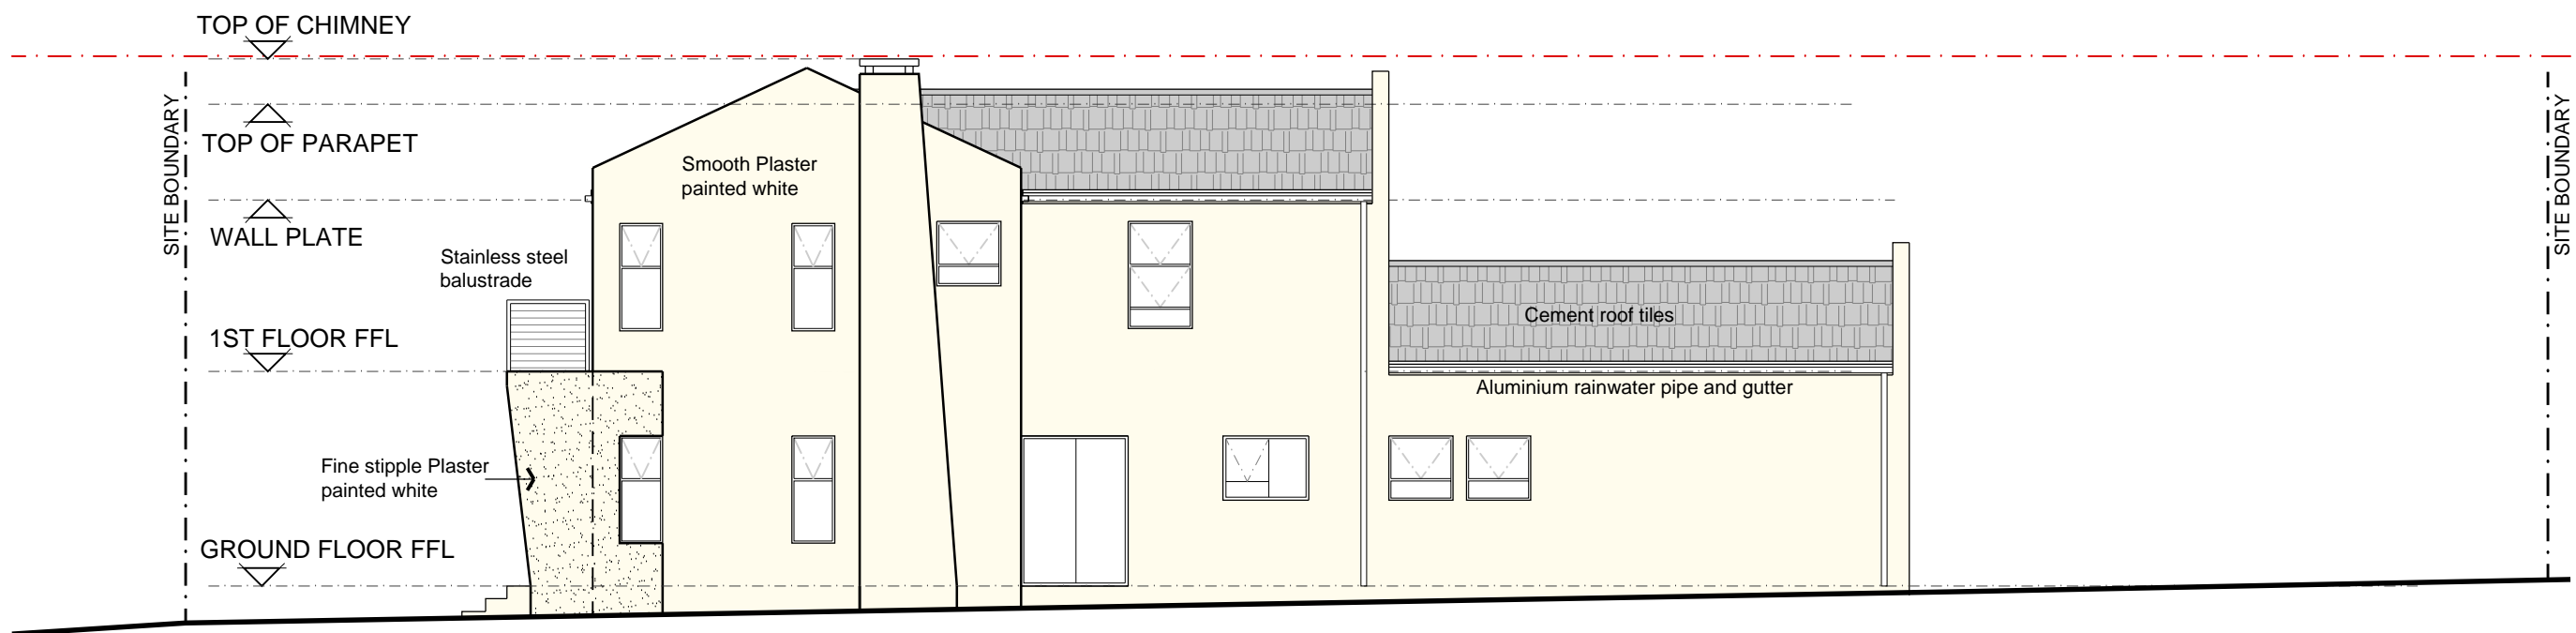

SOUTH ELEVATION


scale 1:100

project name ERF 6906 93 5TH STREET, SHELLEY POINT, ST HELENA BAY, ERF No6906				architect 		client DEVELOPER: 		FOR INFORMATION ONLY		project no. 1442-70.3	
date	scale	drawn	checked					drwg no.	revision		
OCT 2021	NTS	SS	-					SK1-02	0		

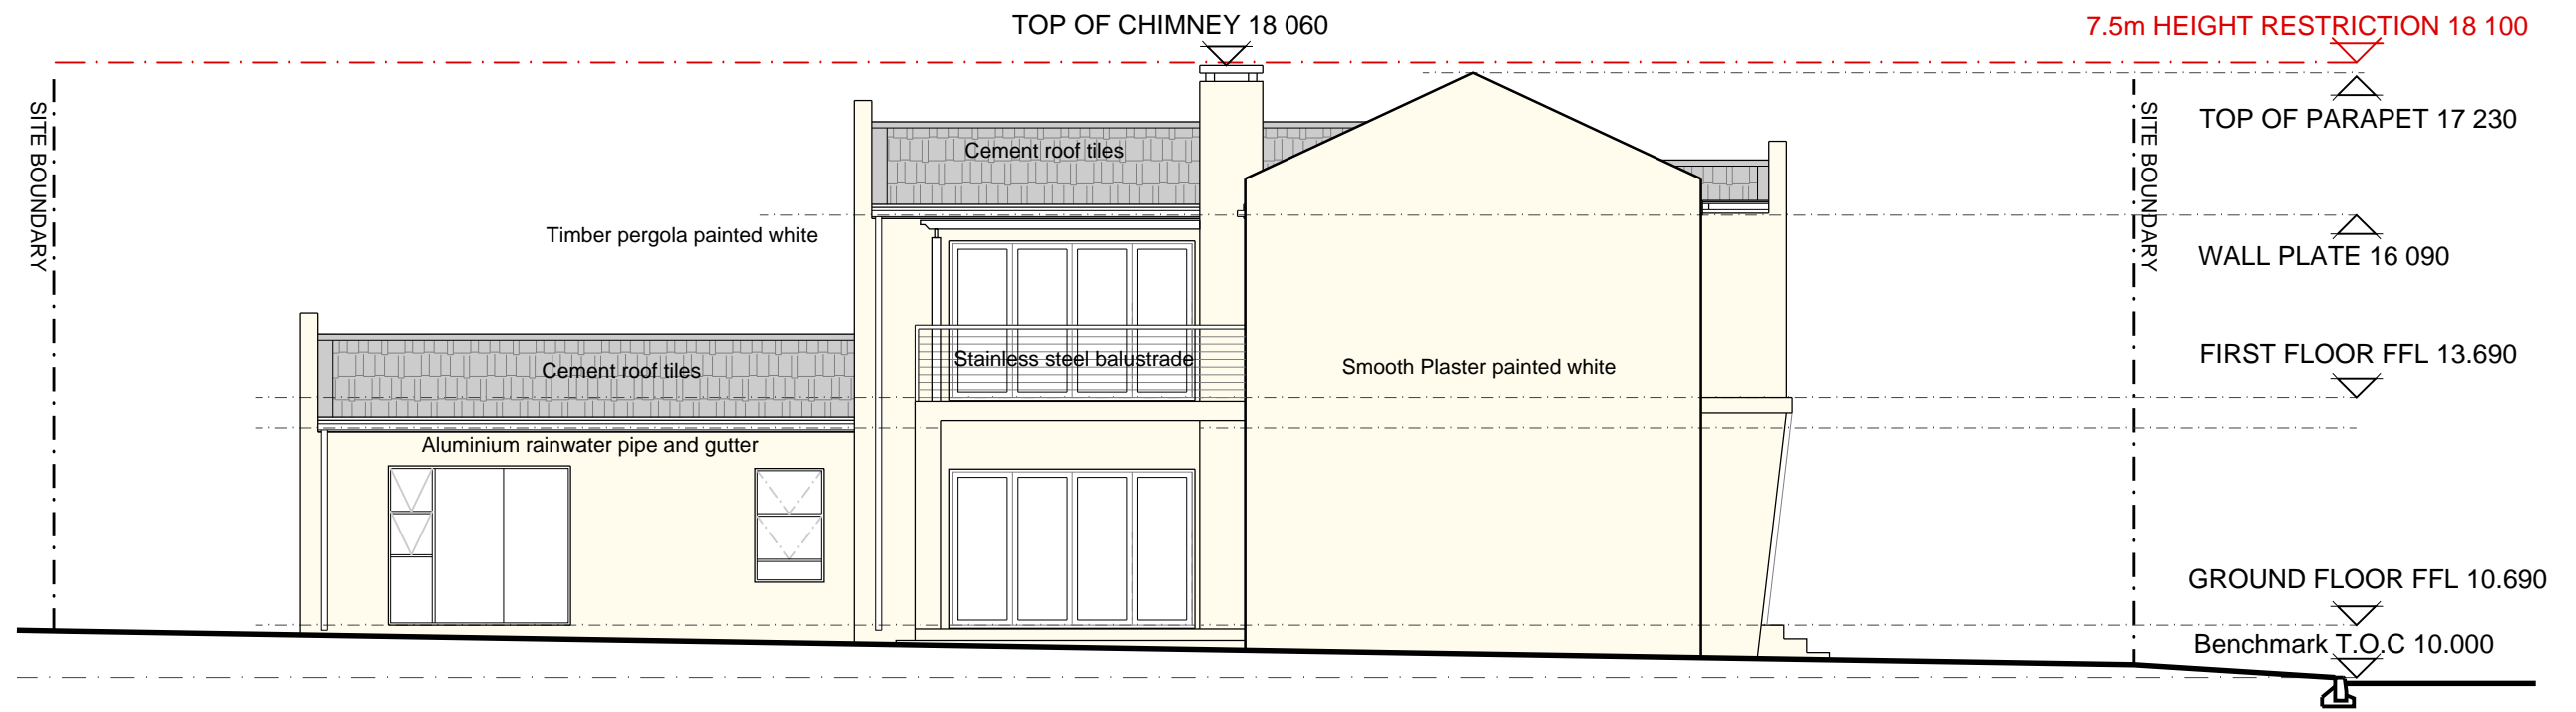

NORTH ELEVATION

scale 1:100

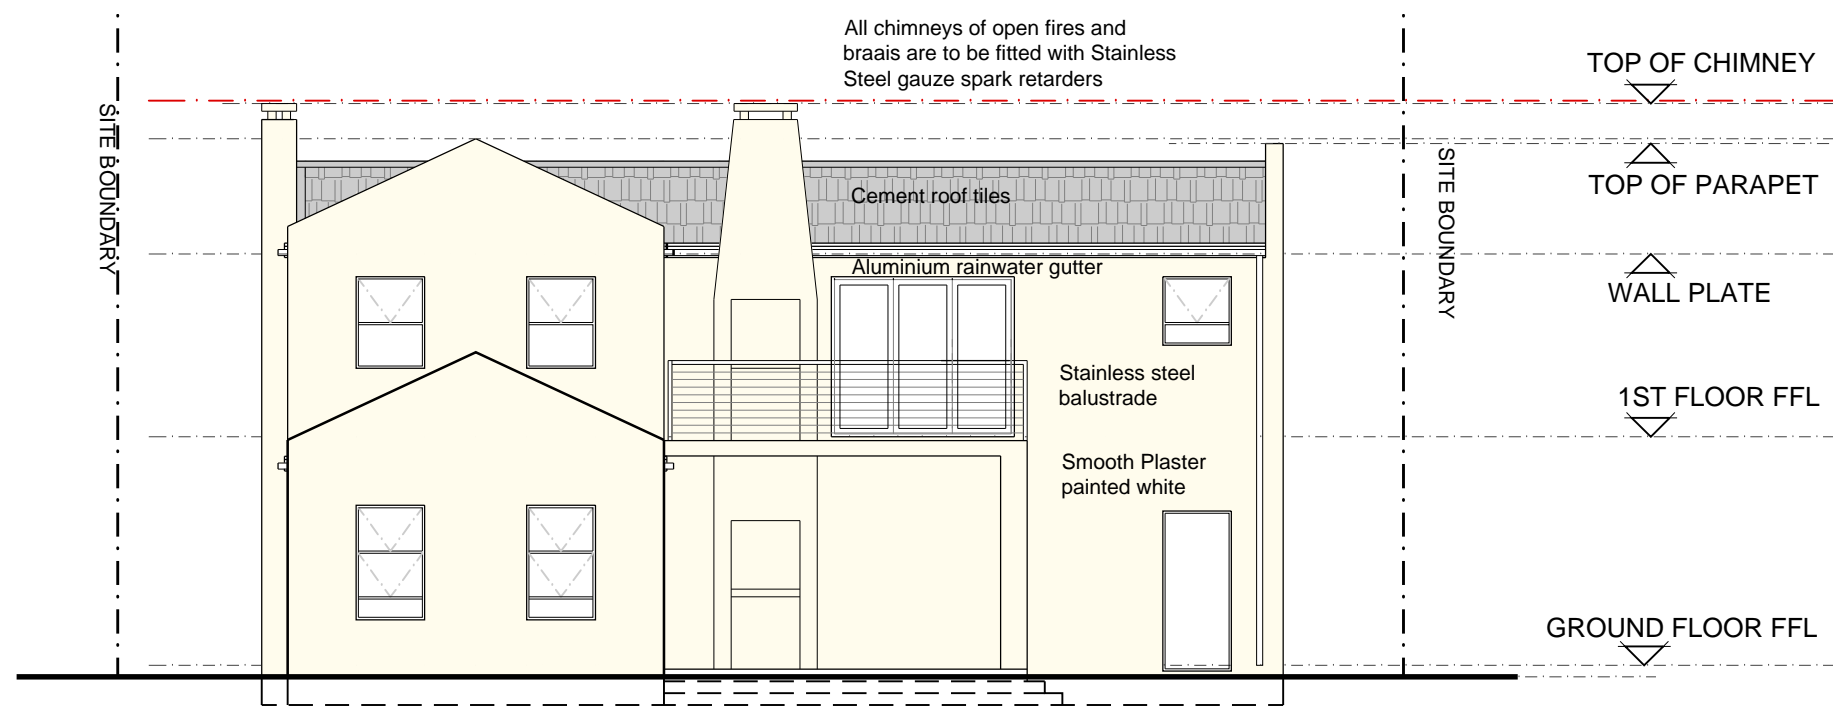

NORTH ELEVATION

scale 1:100

project name ERF 6906 93 5TH STREET, SHELLEY POINT, ST HELENA BAY, ERF No6906				architect 		client DEVELOPER: 		FOR INFORMATION ONLY		project no. 1442-70.3	
date	scale	drawn	checked					drwg no.	revision		
OCT 2021	NTS	SS	-					SK1-03	0		



ARTIST IMPRESSION - AERIAL VIEW



ARTIST IMPRESSION - KITCHEN INTERNAL VIEW



ARTIST IMPRESSION - REAR VIEW



ARTIST IMPRESSION - FRONT VIEW

project name ERF 6906 93 5TH STREET, SHELLEY POINT, ST HELENA BAY, ERF No6906				architect 		client DEVELOPER: 		FOR INFORMATION ONLY		project no. 1442-70.3	
date OCT 2021	scale NTS	drawn SS	checked -					drwg no. SK1-04	revision 0		

