


First floor ceiling height @2700mm AFFL

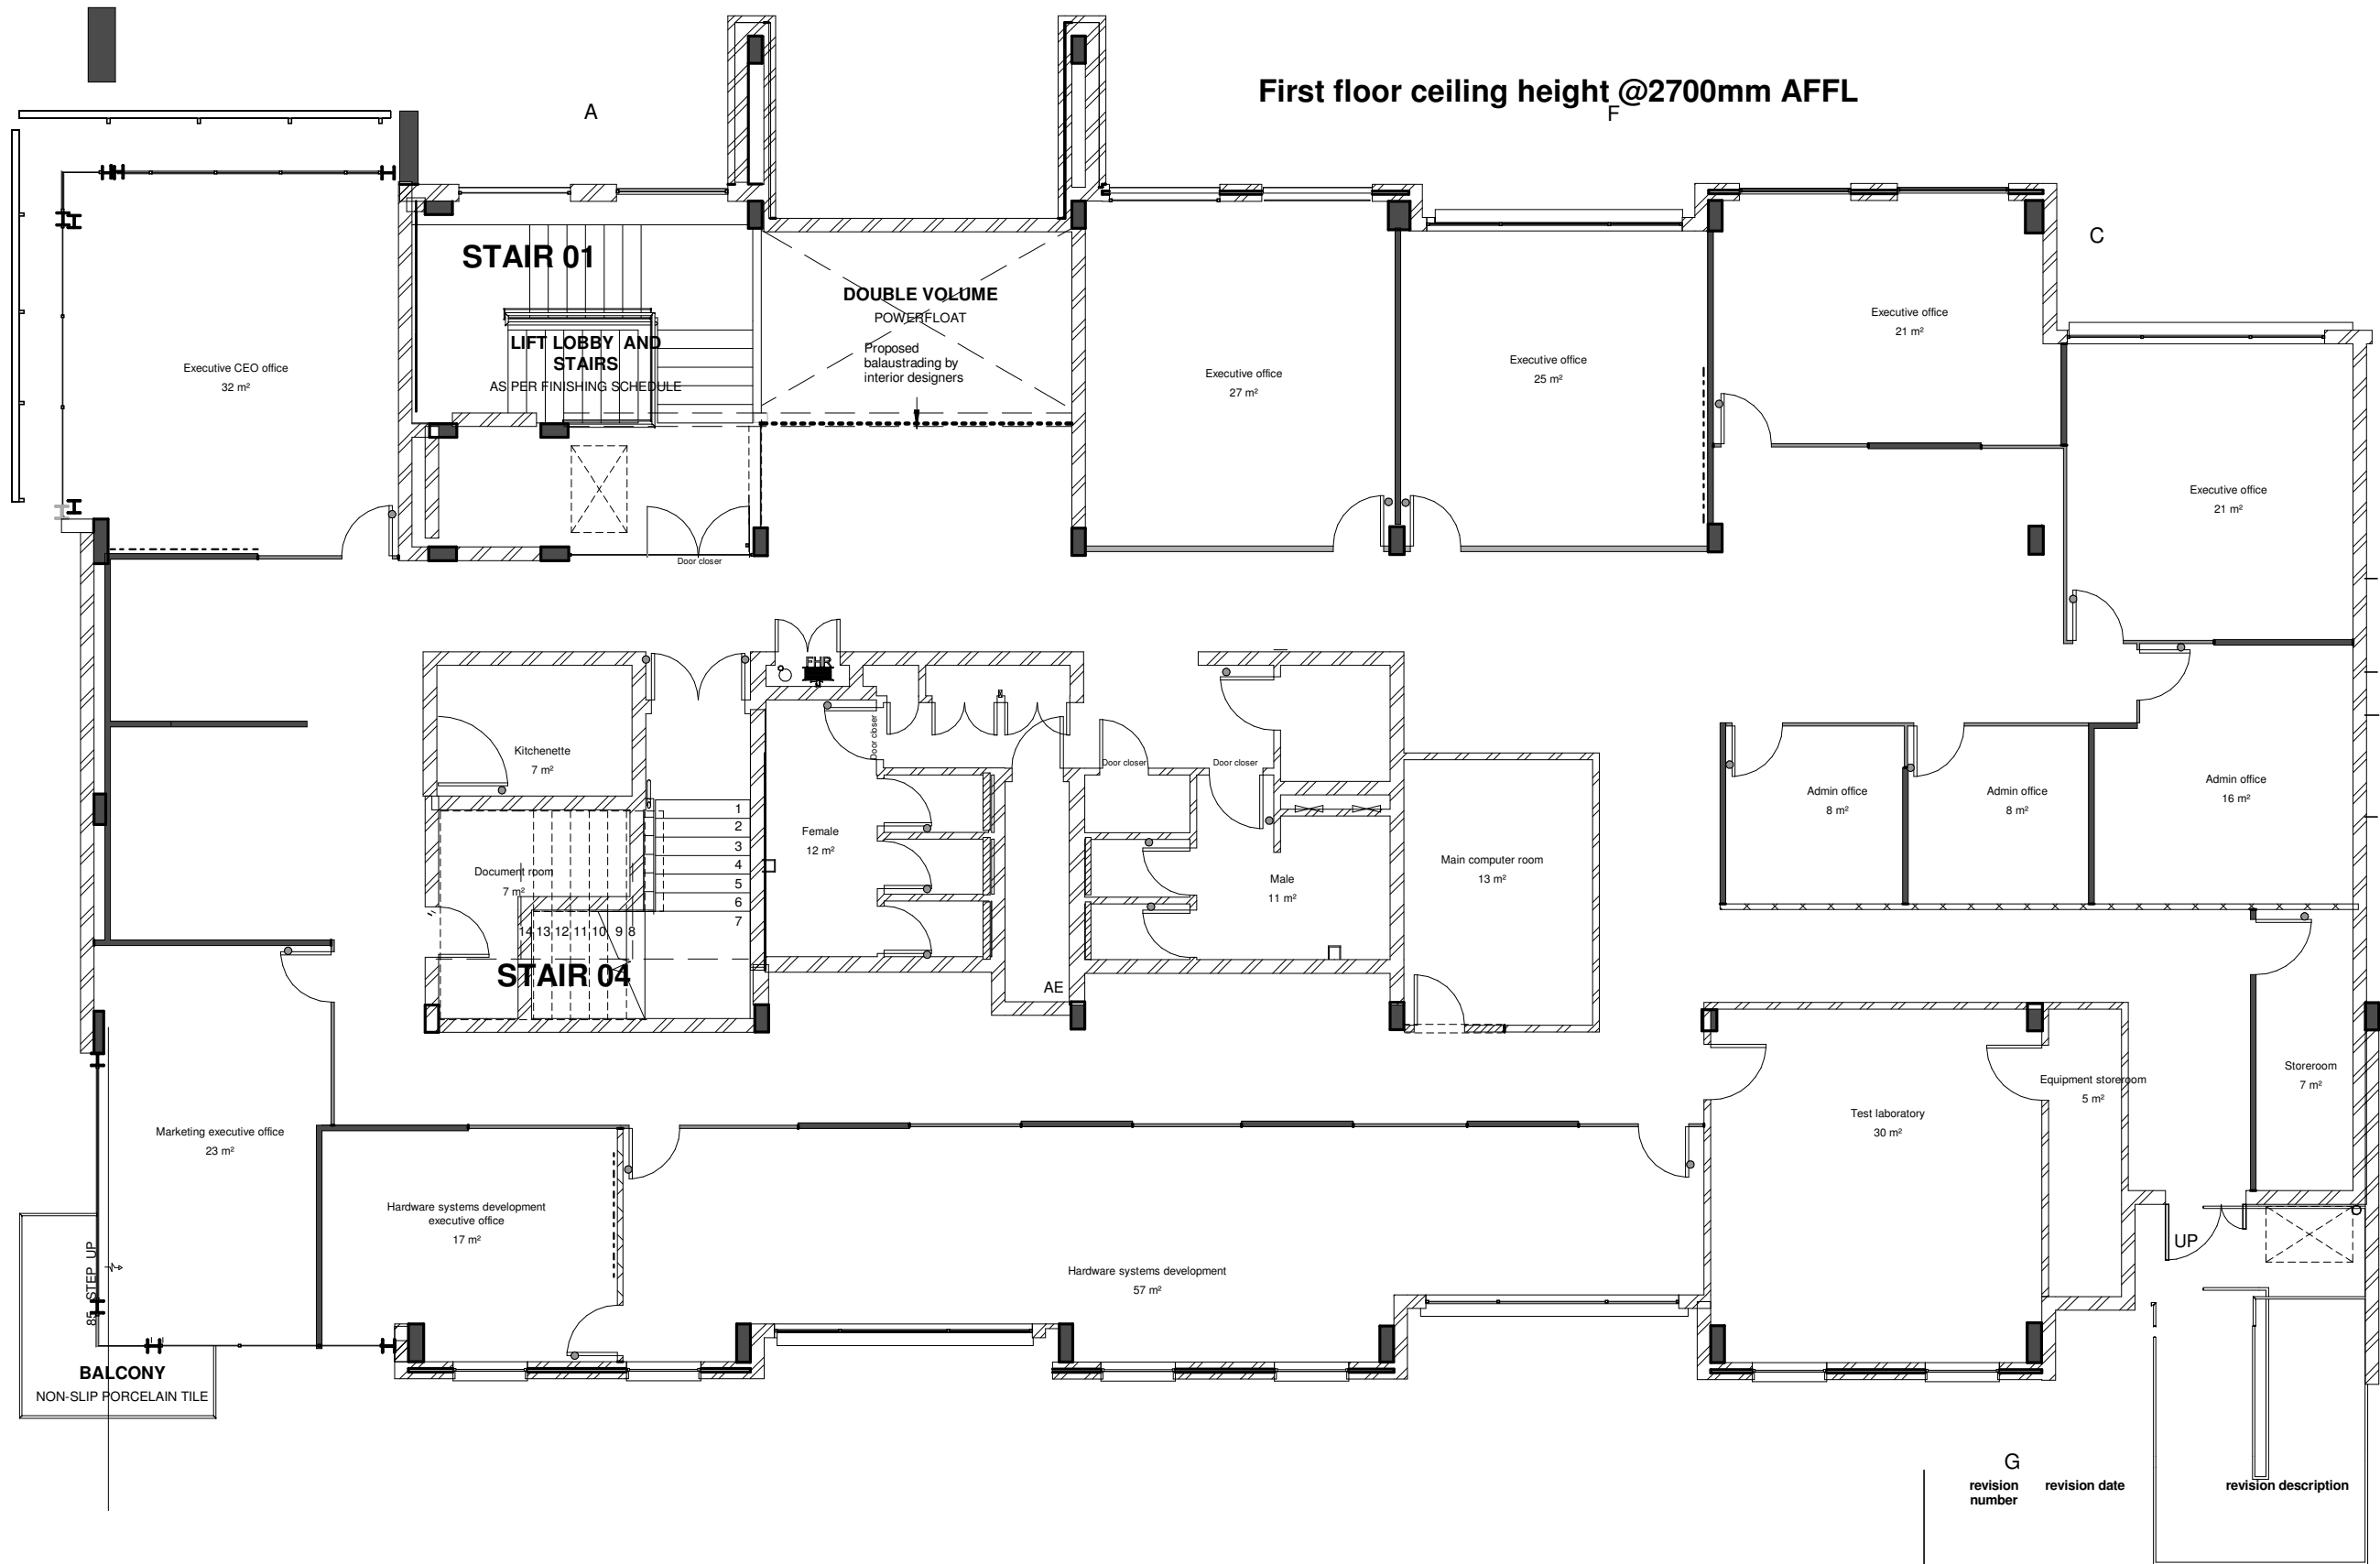

revision number	revision date	revision description
G		

GCT First Floor
Unnamed

time&space
design consultants
corporate . retail . hospitality . interior project solutions

+27086 111 time(8463) tel +270866 904 201 fax www.time-space.co.za

project	GCT First Floor Stonehill office park Block A	drawing title	Unnamed	scale	1 : 100	drawn by	Author	checked by		approved		Notes -drawing is not to be scaled, figured dimensions to be used only -all dimensions to be checked on site by relevant contractor and discrepancies to be reported to the designer immediately -site accessibility is the responsibility of the contractor -this drawing is the property of timespace design consultants. reproduction, distribution, alteration or issuing hereof without permission is prohibited under copyright law
site address	CNR Desselboom & Solomon Mahlangu Drive Pretoria	drawing revision name		date stamp	10/11/2017 10:29:59 AM	designed by	Designer	checked by				
		Z:\DATA Server\Design Projects\GCT\Proposed2&s proposed GCT REV5 2016-10-13.rvt										

For Construction